


# GREEN ROOF – ROOFSCAPE DRAIN

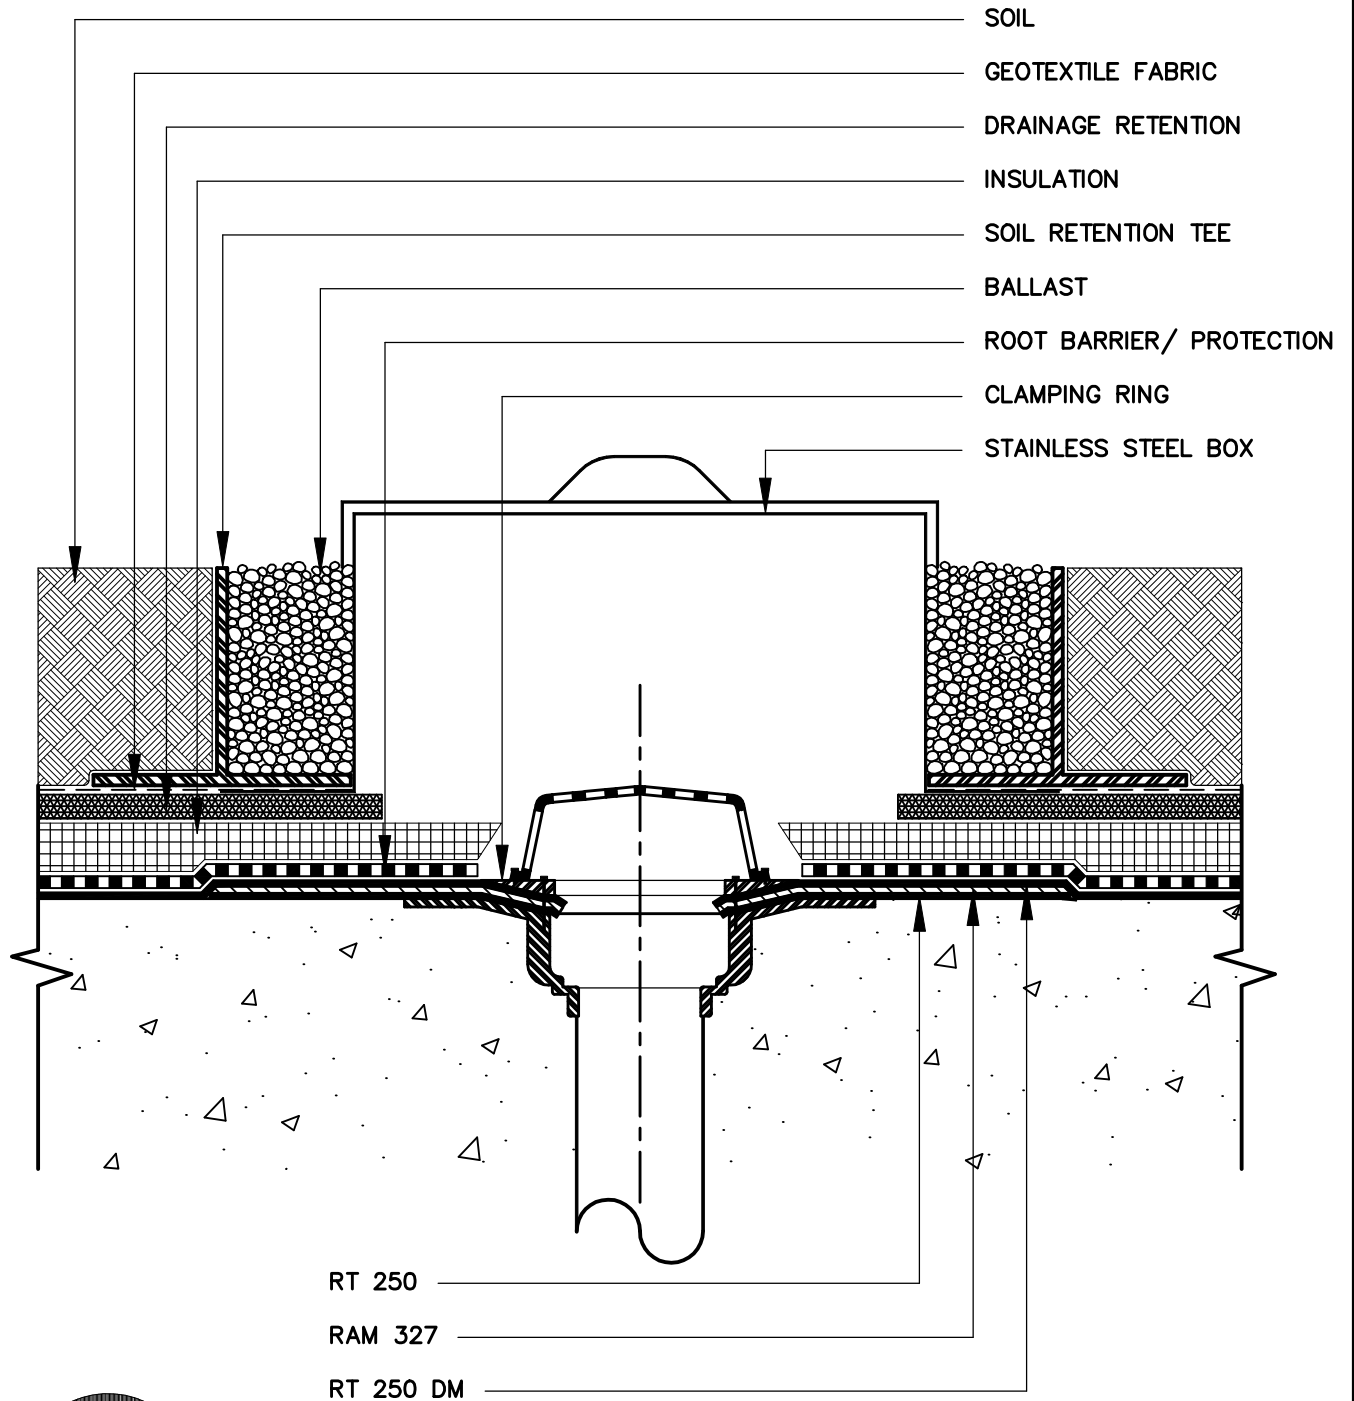

NOTE: DETAIL SHOWN AS LOW PROFILE

BARRETT COMPANY  
GRD 01  
FOR TECHNICAL ASSISTANCE  
CALL 1-800-647-0100  
[www.barrettroofs.com](http://www.barrettroofs.com)